


DELHI दुकान YOJNA

Project is under Public Private Partnership with DDA
(RERA No.: DLRERA2018P0013)



CLUSTER PLAN


FIRST FLOOR PLAN

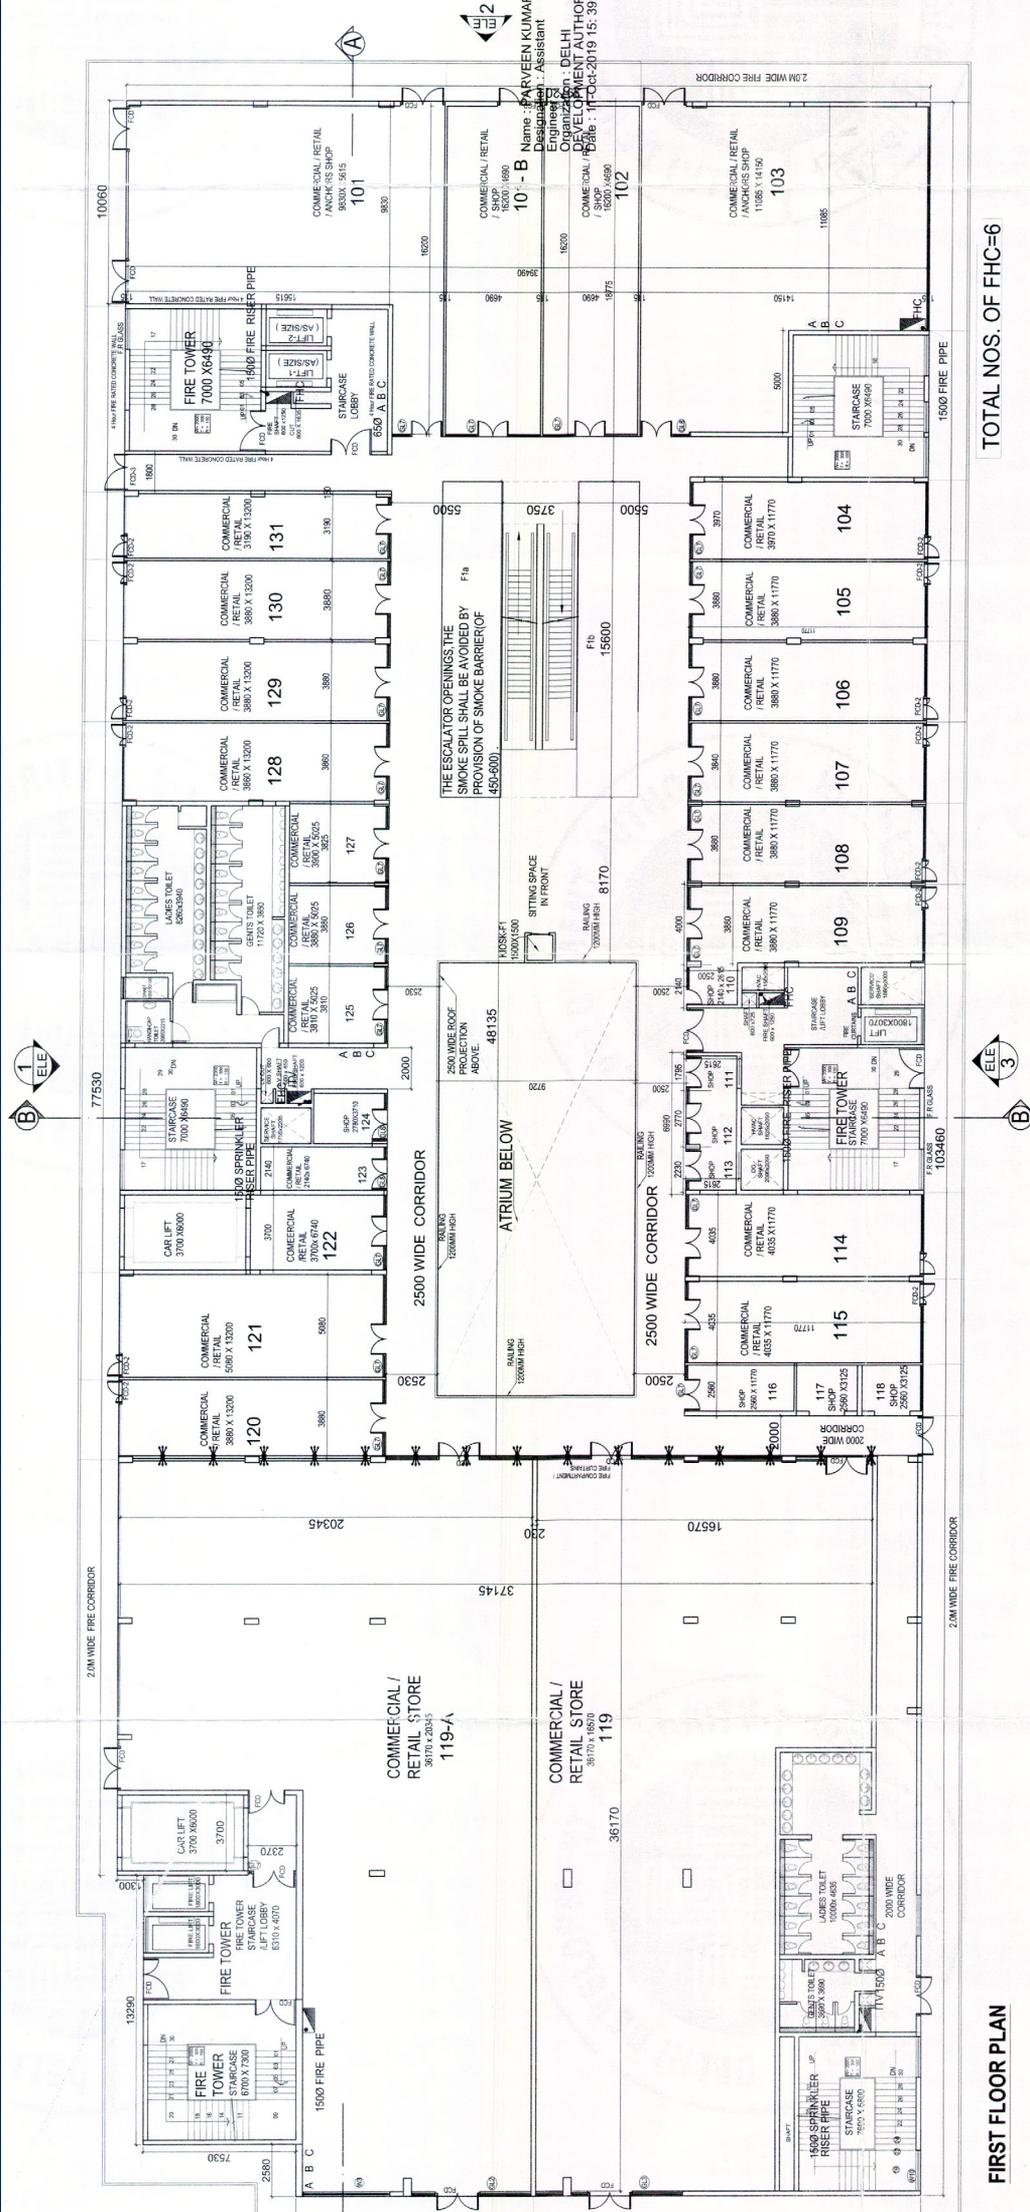

TOTAL NOS. OF FHC-6

ELE 1
ELE 2
ELE 3


FIRST FLOOR PLAN

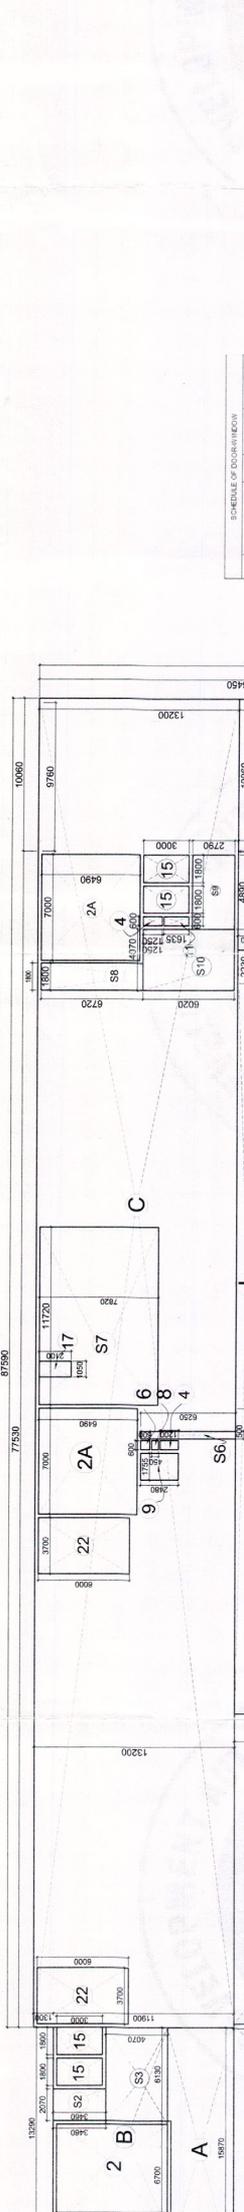



Name: FARVEEN KUMAR
 Designation: Assistant
 Organization: DELHI

SECOND FLOOR PLAN

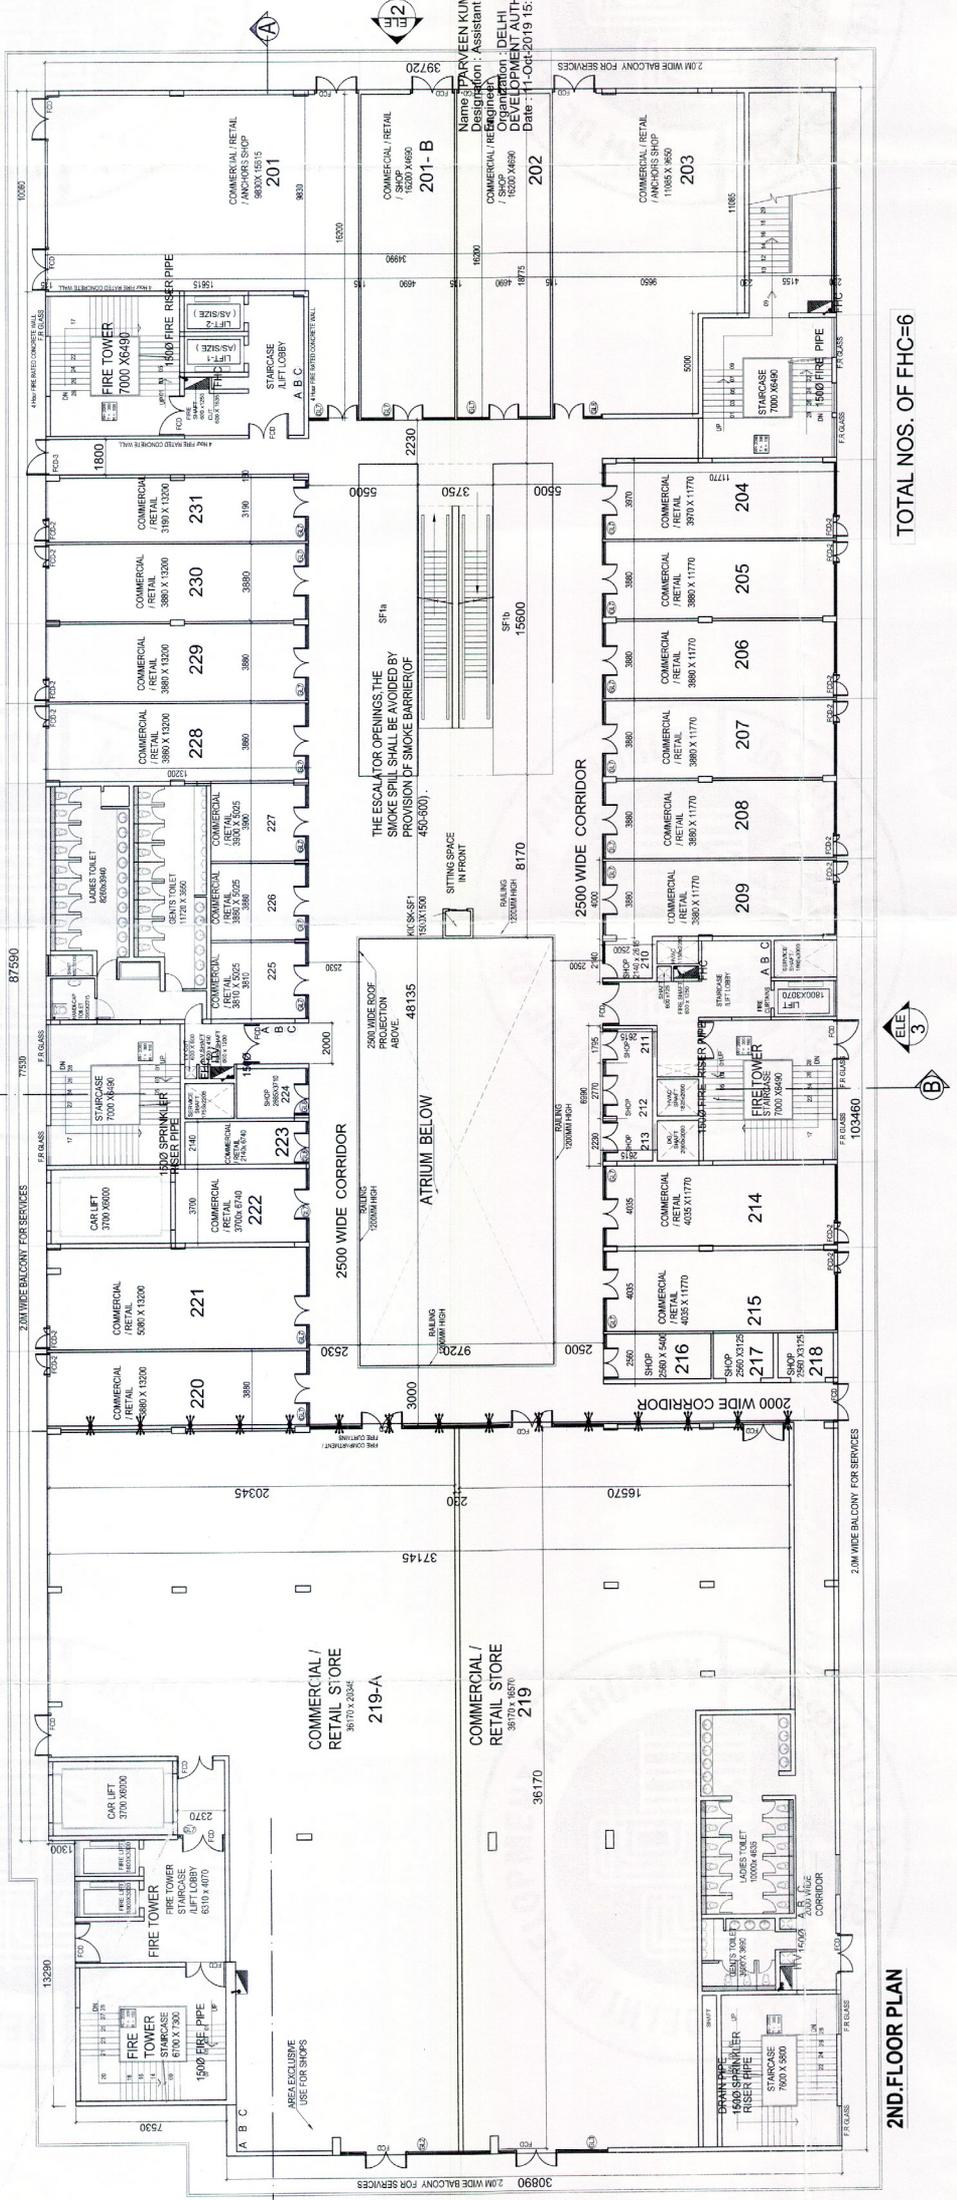

TOTAL NOS. OF FHC=6

2ND.FLOOR PLAN

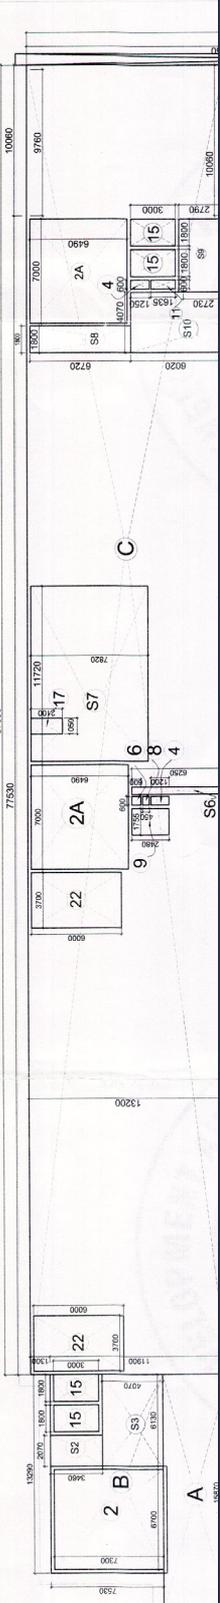

DELHI DUKAAN YOJNA

Project is under PPP model with DDA
(RERA No.: DLRERA2018P0013)

www.delhidukaanyojna.com

Ph. +91-815-107-0000 | +91-805-046-1122